


The non dimensioned weldings will be welded with a = 0.5 x minimum thickness.  
 Control plan a/doc. xxxxx.xx.xxxxx.xx.xxx-XX  
 Dimensions (xxxxx) to be controlled

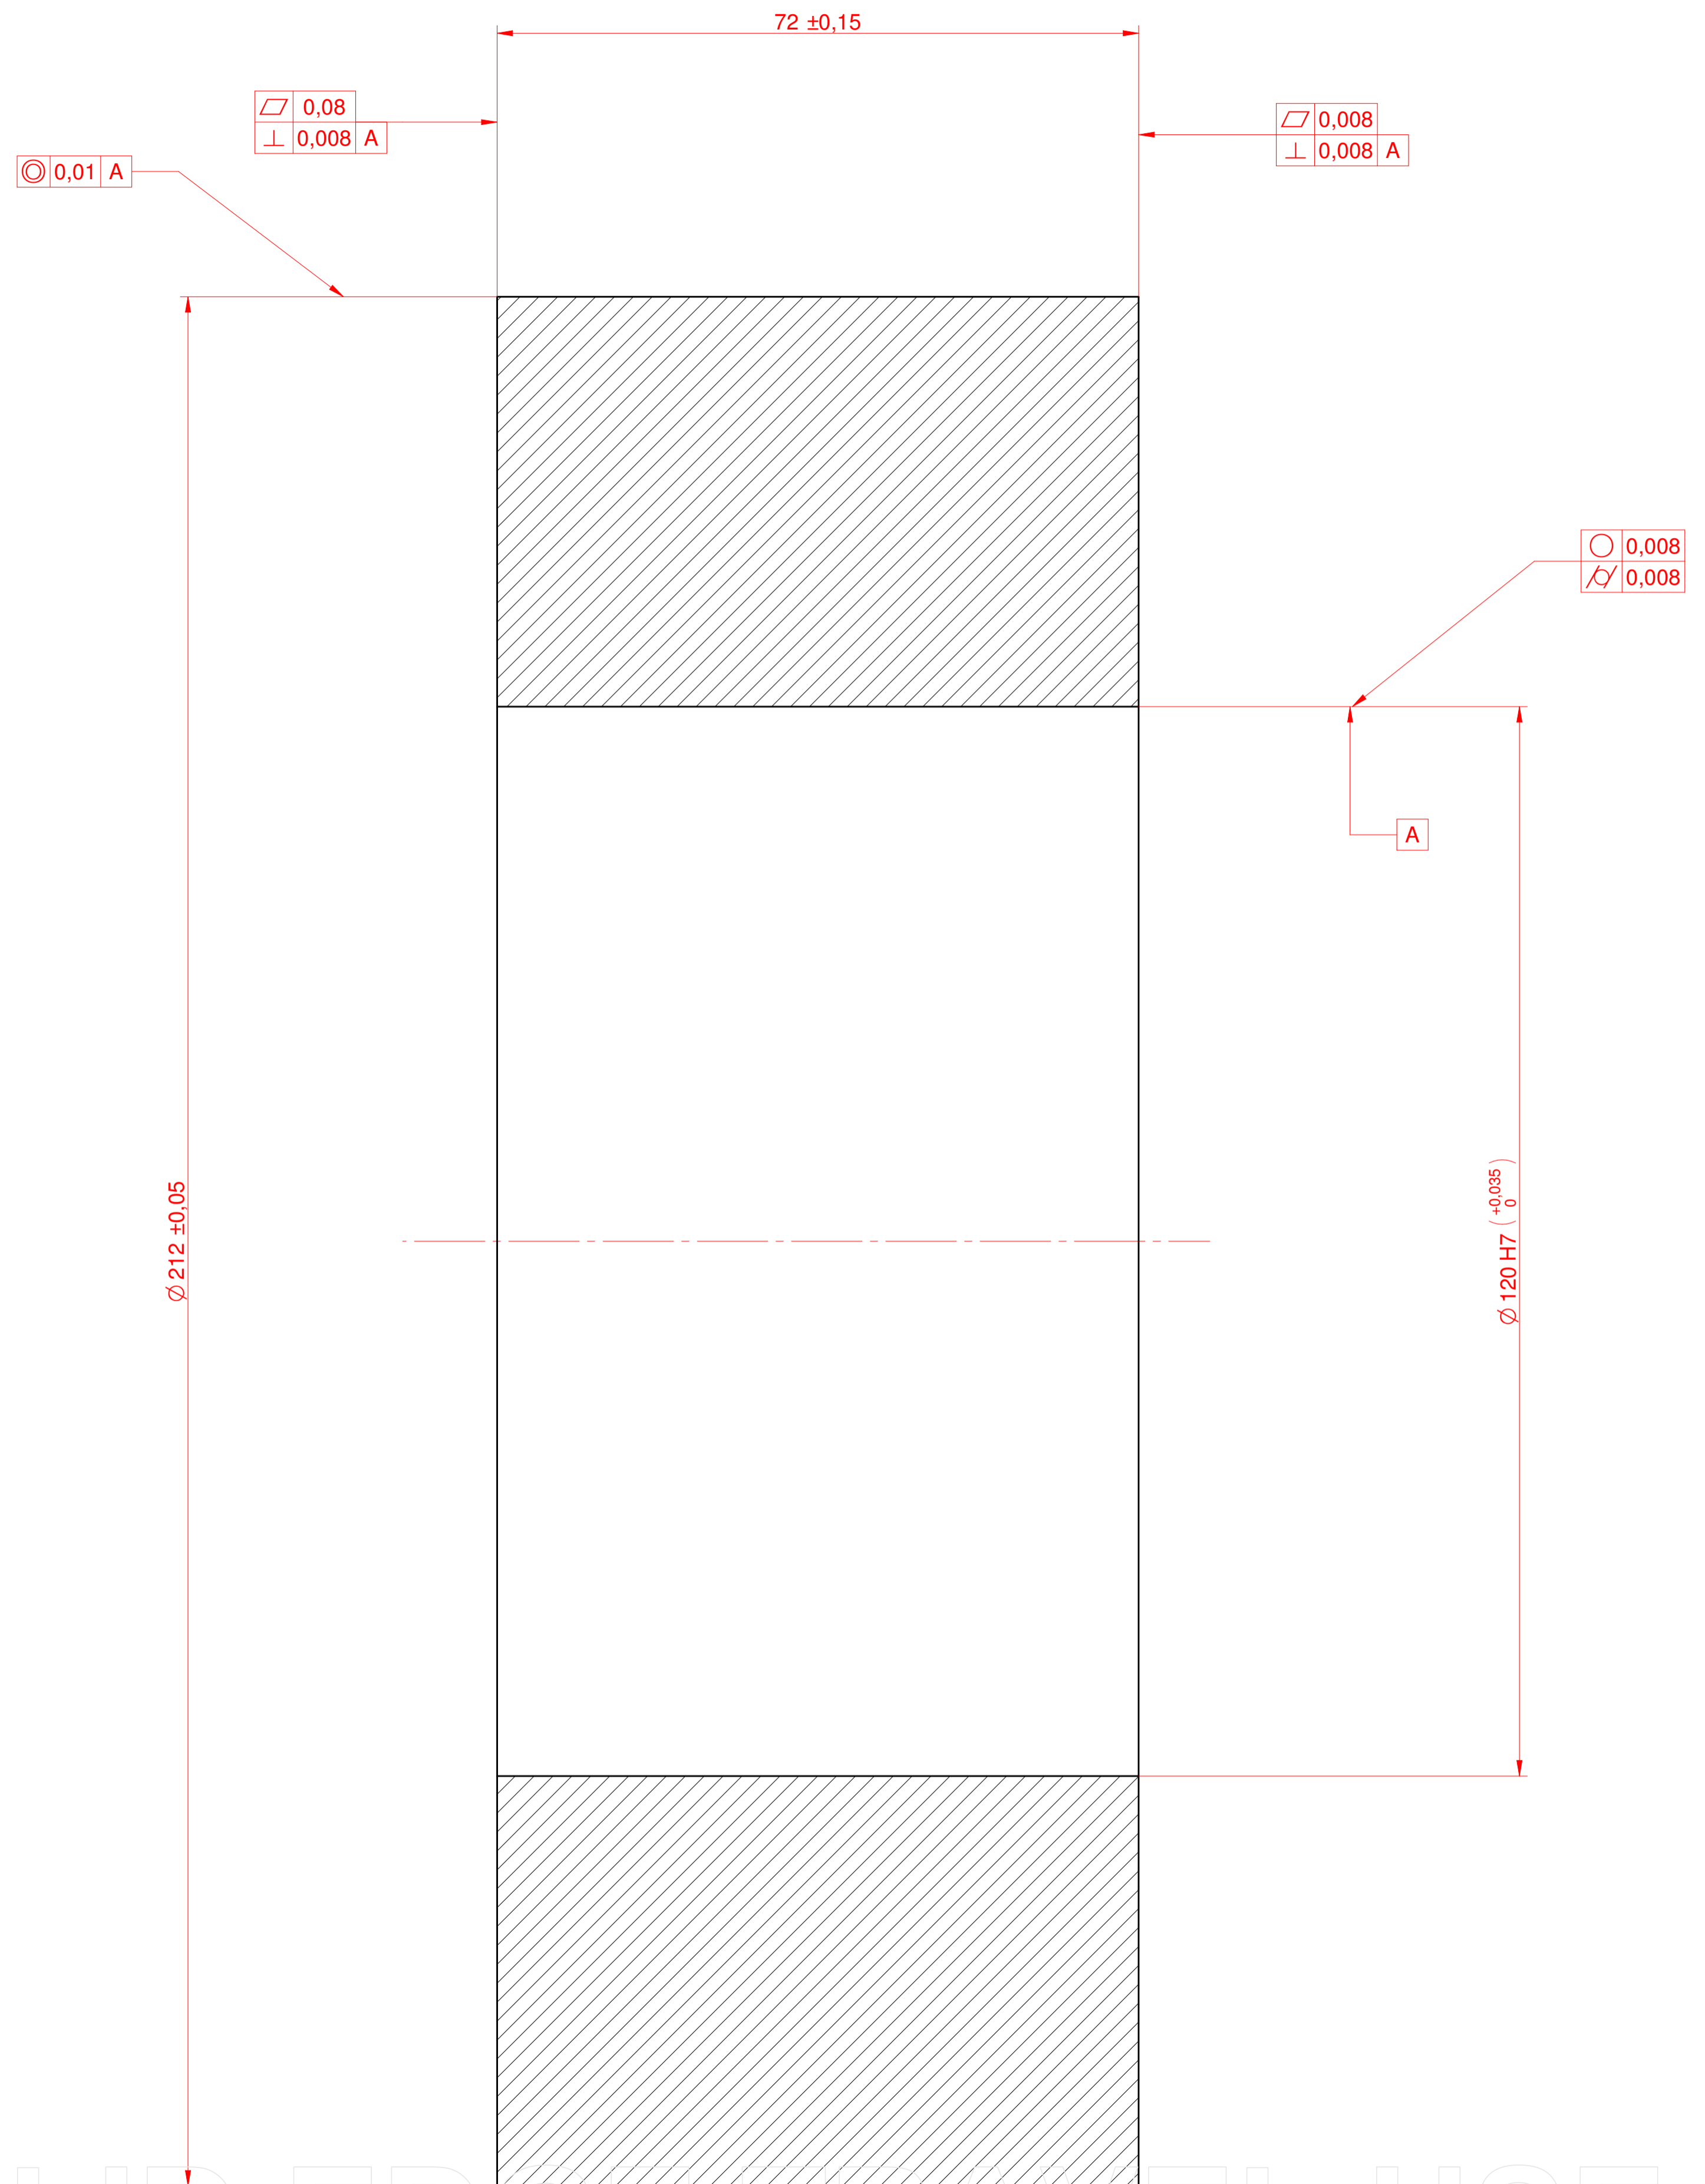

10 mm 50 100

SOLID EDGE TRAVEL USE

Rev.	Date	Description	Name
A	05/07/2021	First Issue	A.Ga.

**JOINT COMPANY**

Contractor:		BS-TECH Drawing No.:	00001.01.2550.11.105	REV.	RO
-------------	--	----------------------	----------------------	------	----

Drawing Title: ARVAND KAVEH STEEL COMPLEX  
01.2550 - PASS SCHEDULE  
ROW MATERIAL FOR BLOCK RINGS 72 WIDTH

Designed:	A.Ga.	Date	05/07/2021	Client: 	HOT ROLLING MILL PROJECT ARVAND KAVEH STEEL COMPLEX	Project Ref. No.:
Drawn:	A.Ga.	05/07/2021	Sheet: 1 of 1			
Verified:	J.U.	05/07/2021	Scale: 2:1			
Reviewed:	J.U.	05/07/2021	Size: A1			

Client Drawing No.: 85-02-80-M-2550-011-105-00-A REV. A