


The non dimensioned weldings will be welded with a = 0.5 x minimum thickness.
 Control plan a/doc. xxxxx.xx.xxxxx.xx.xxx-XX
 Dimensions (xxxxx) to be controlled

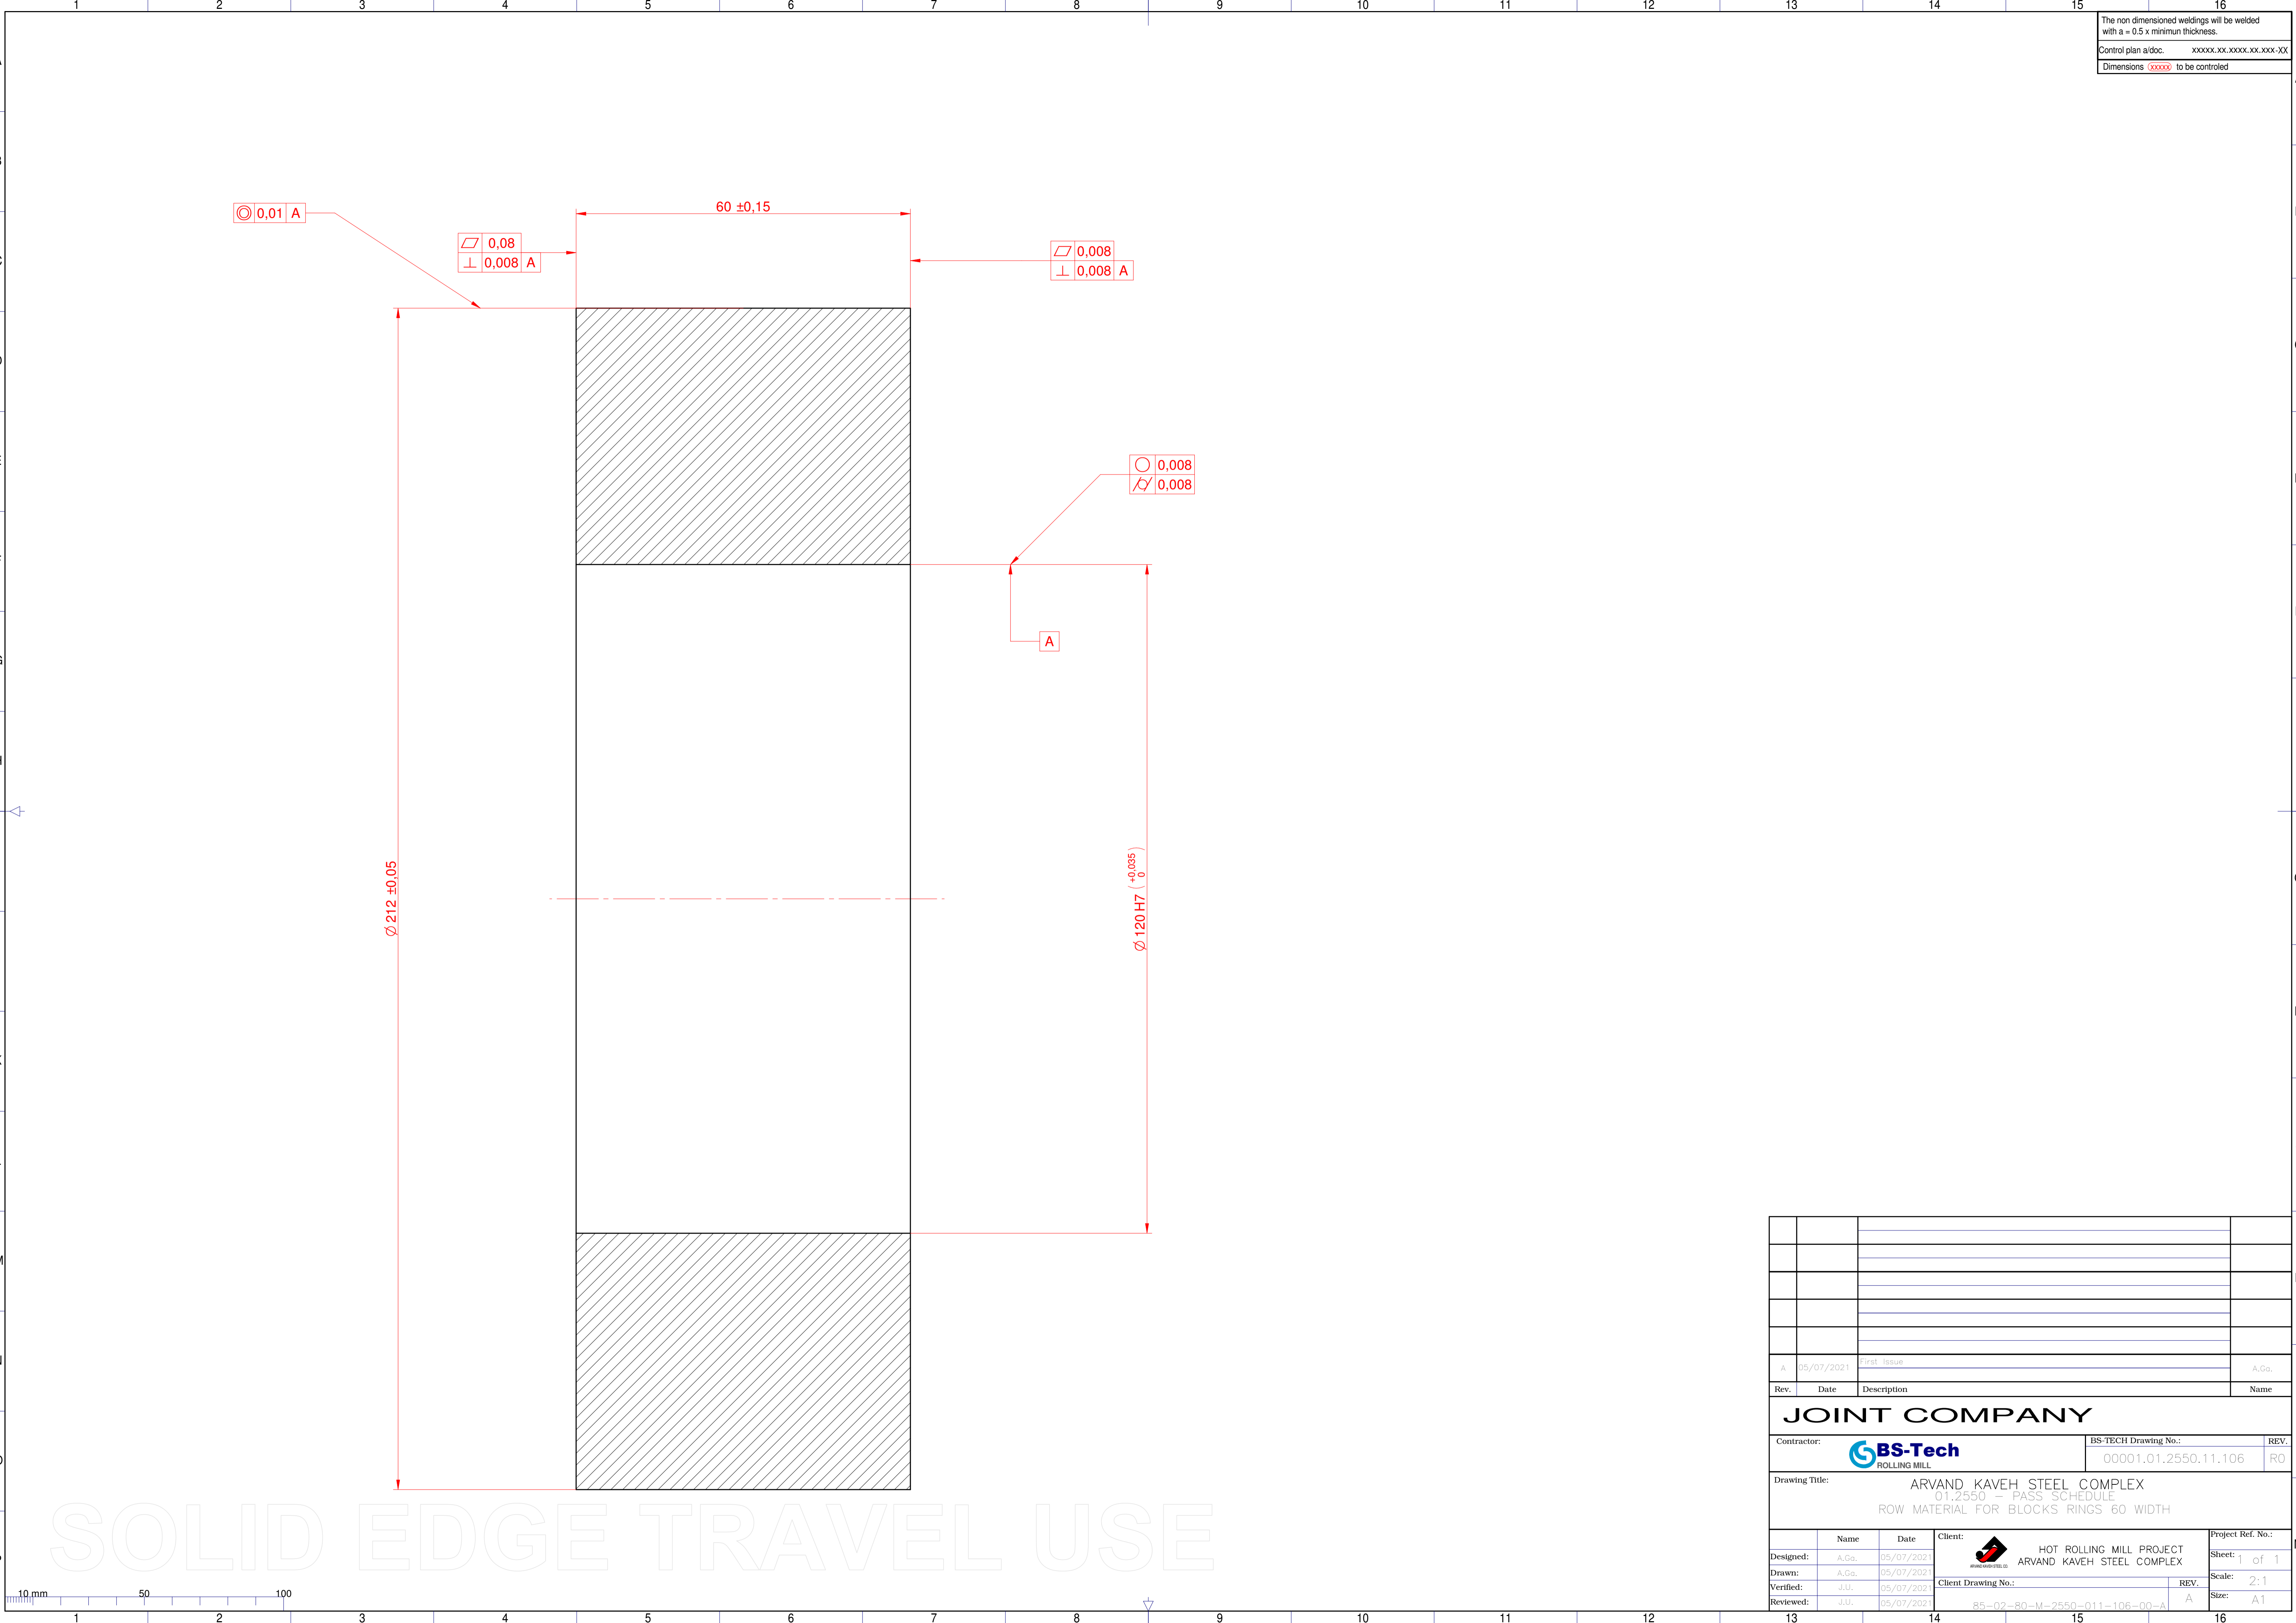

SOLID EDGE TRAVEL USE

A			05/07/2021	First Issue	A.Ga.
Rev.	Date	Description	Name		
JOINT COMPANY					
Contractor:			BS-TECH Drawing No.:		REV.
			00001.01.2550.11.106		R0
Drawing Title: ARVAND KAVEH STEEL COMPLEX 01.2550 - PASS SCHEDULE ROW MATERIAL FOR BLOCKS RINGS 60 WIDTH					
Designed:		Client:		Project Ref. No.:	
A.Ga.				HOT ROLLING MILL PROJECT	
Date: 05/07/2021		ARVAND KAVEH STEEL COMPLEX		Sheet: 1 of 1	
Drawn: A.Ga.		Client Drawing No.:		Scale: 2:1	
Date: 05/07/2021		REV.		Size: A1	
Verified: J.U.		85-02-80-M-2550-011-106-00-A		A	
Date: 05/07/2021					
Reviewed: J.U.					
Date: 05/07/2021					